


REVISIONS			
REV.	DESCRIPTION	BY	DATE
01	DRAIN PIPE POSITION CHANGED		10/12/2022
02	STD ENCL. HEIGHT CHANGED		2/22/2023

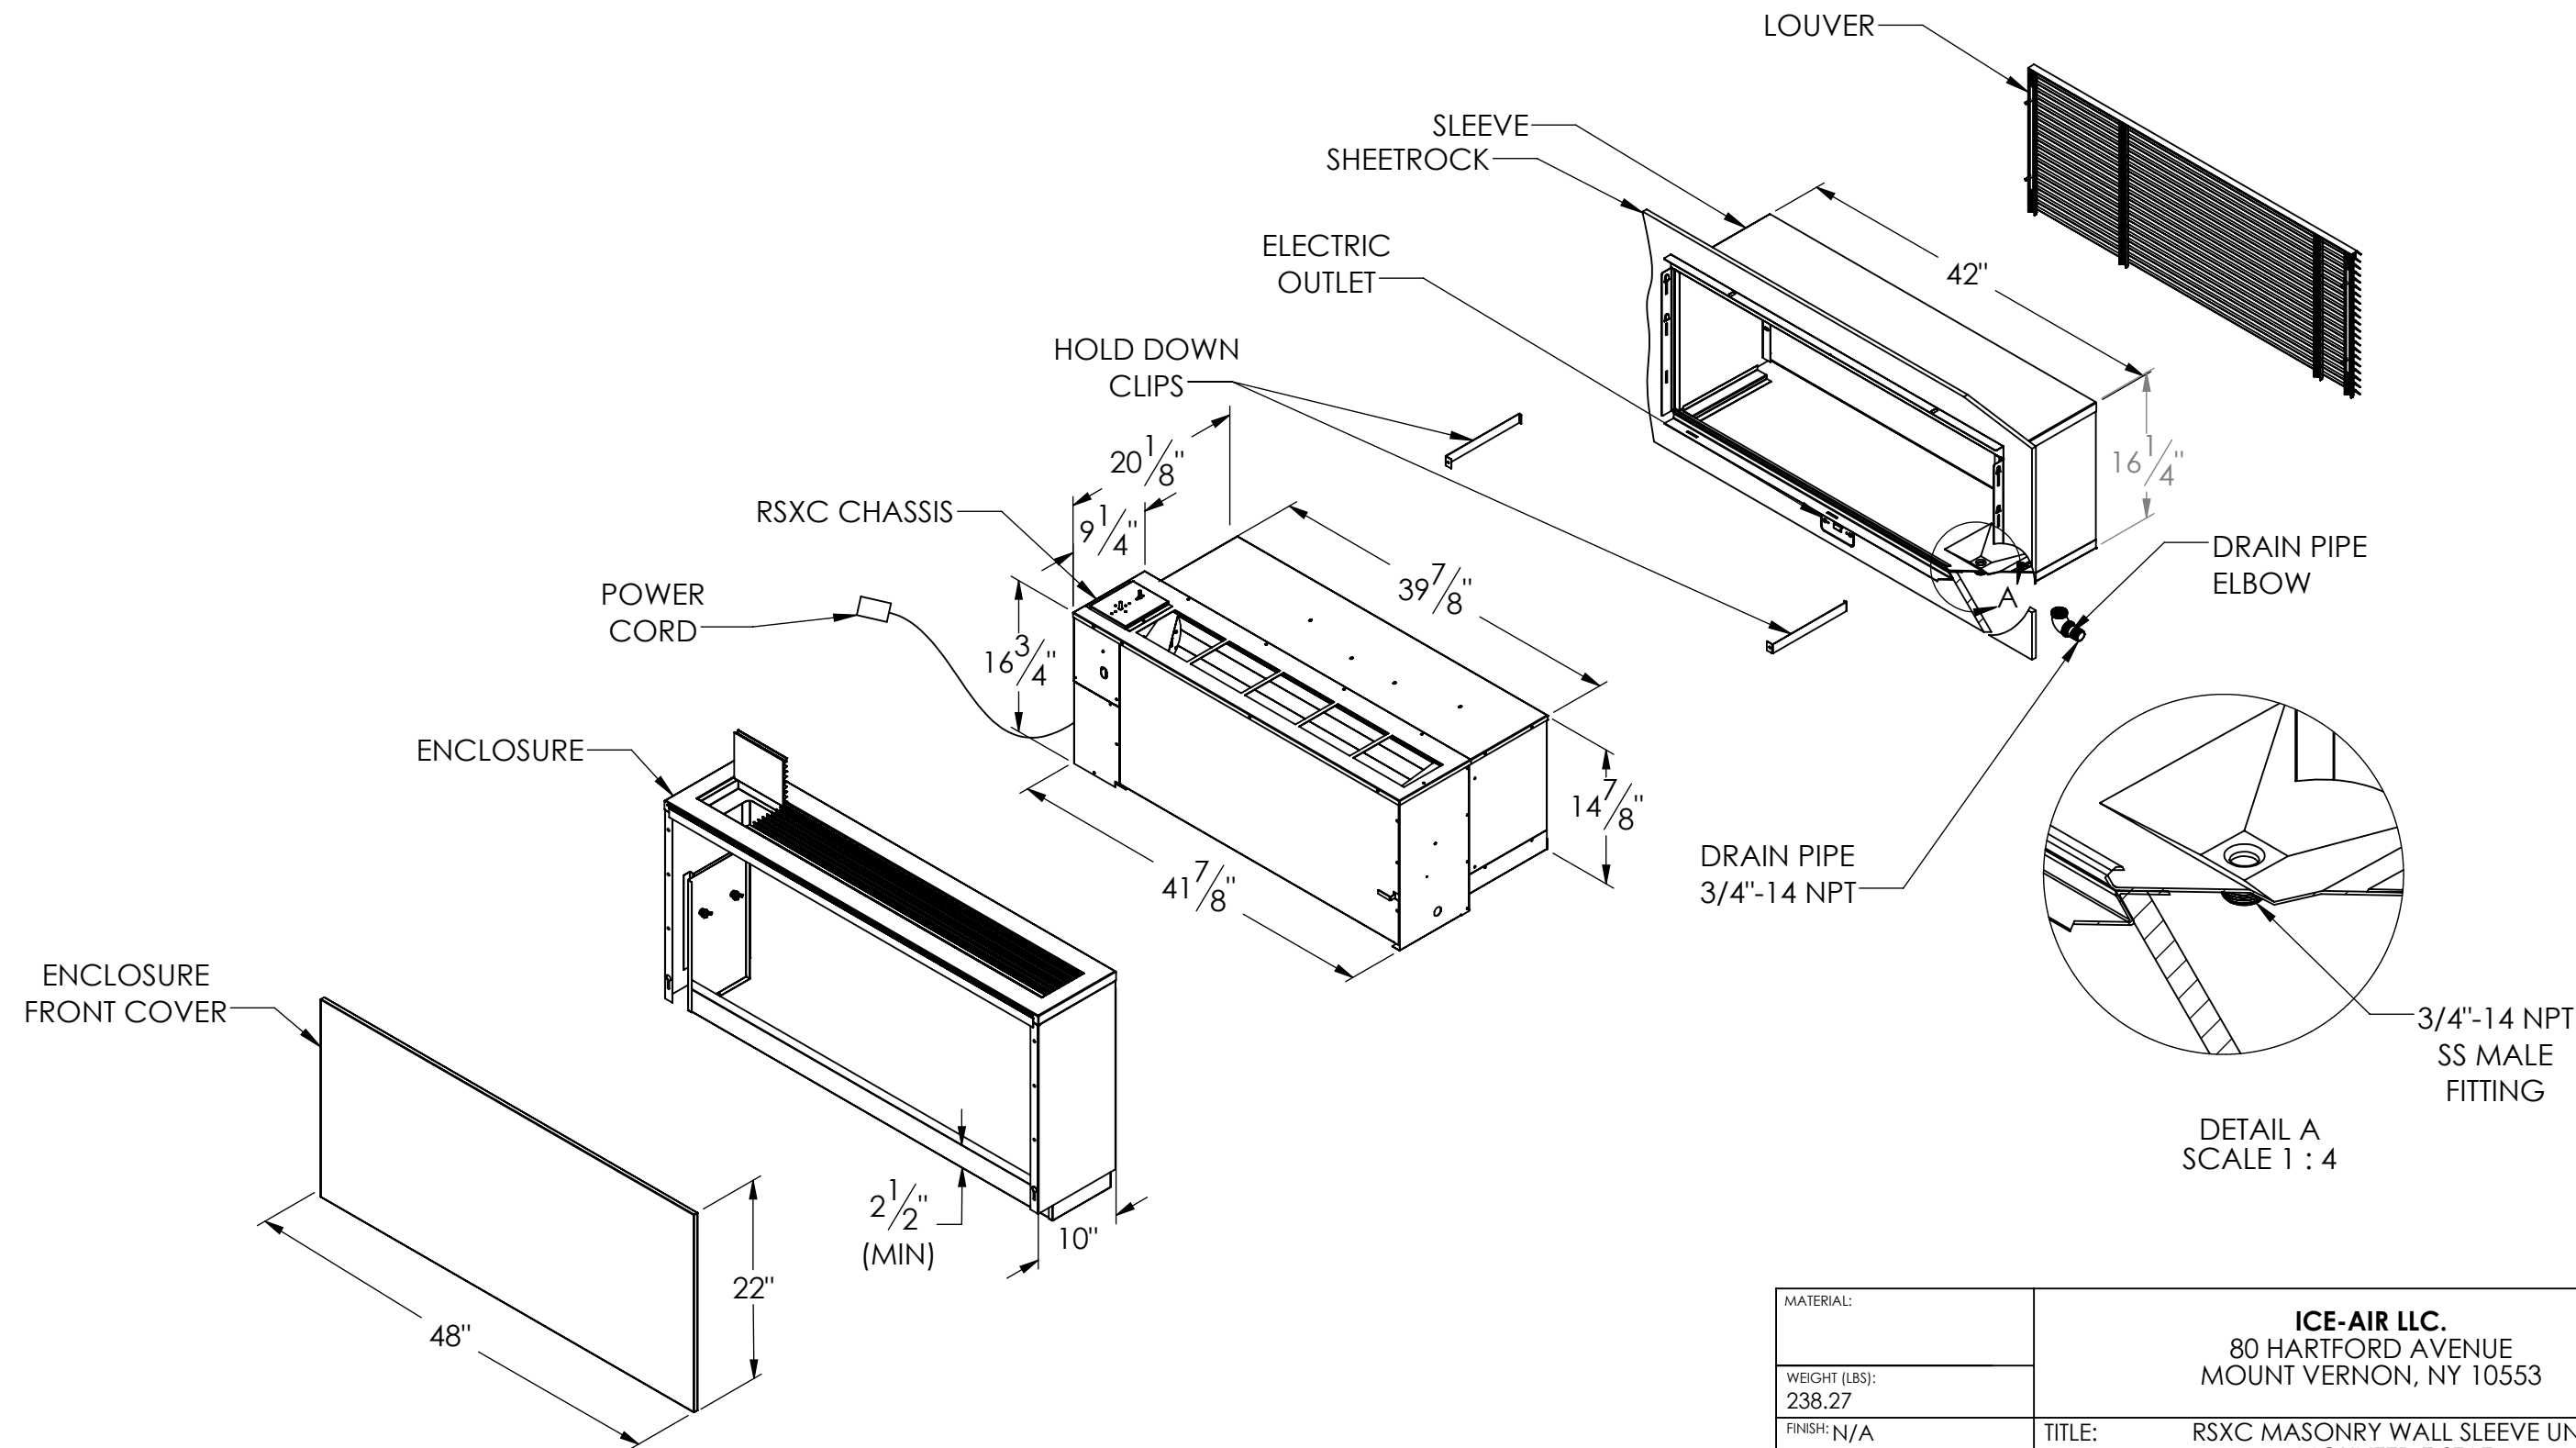

MATERIAL:	ICE-AIR LLC. 80 HARTFORD AVENUE MOUNT VERNON, NY 10553				
WEIGHT (LBS): 238.27					
FINISH: N/A	TITLE: RSXC MASONRY WALL SLEEVE UNIT MOUNTED T-STAT				
UNLESS OTHERWISE SPECIFIED: DIMENSIONS ARE IN INCHES TOLERANCES: FRACTIONAL ± 1/32 ANGULAR: MACH ± ° BEND ± 1° TWO PLACE DECIMAL ± .03 THREE PLACE DECIMAL ± .015	MODEL BY: VP		DATE 07/30/20	DWG. NO.	
	DRAWING BY:		DATE:	RSXC LAYOUT	
	SIZE B	SCALE: NONE DO NOT SCALE DRAWING		SHEET 1 OF 1	REV 01

Third Angle Projection

PROPRIETARY AND CONFIDENTIAL

This drawing is the intellectual property of **Ice Air, LLC** and consists of confidential data belonging solely to **Ice Air, LLC**. The sharing of this data with you does not constitute a license to share this data with any third party, which is strictly prohibited without Ice Air's prior written consent.